





図面を引き抜いてご覧ください

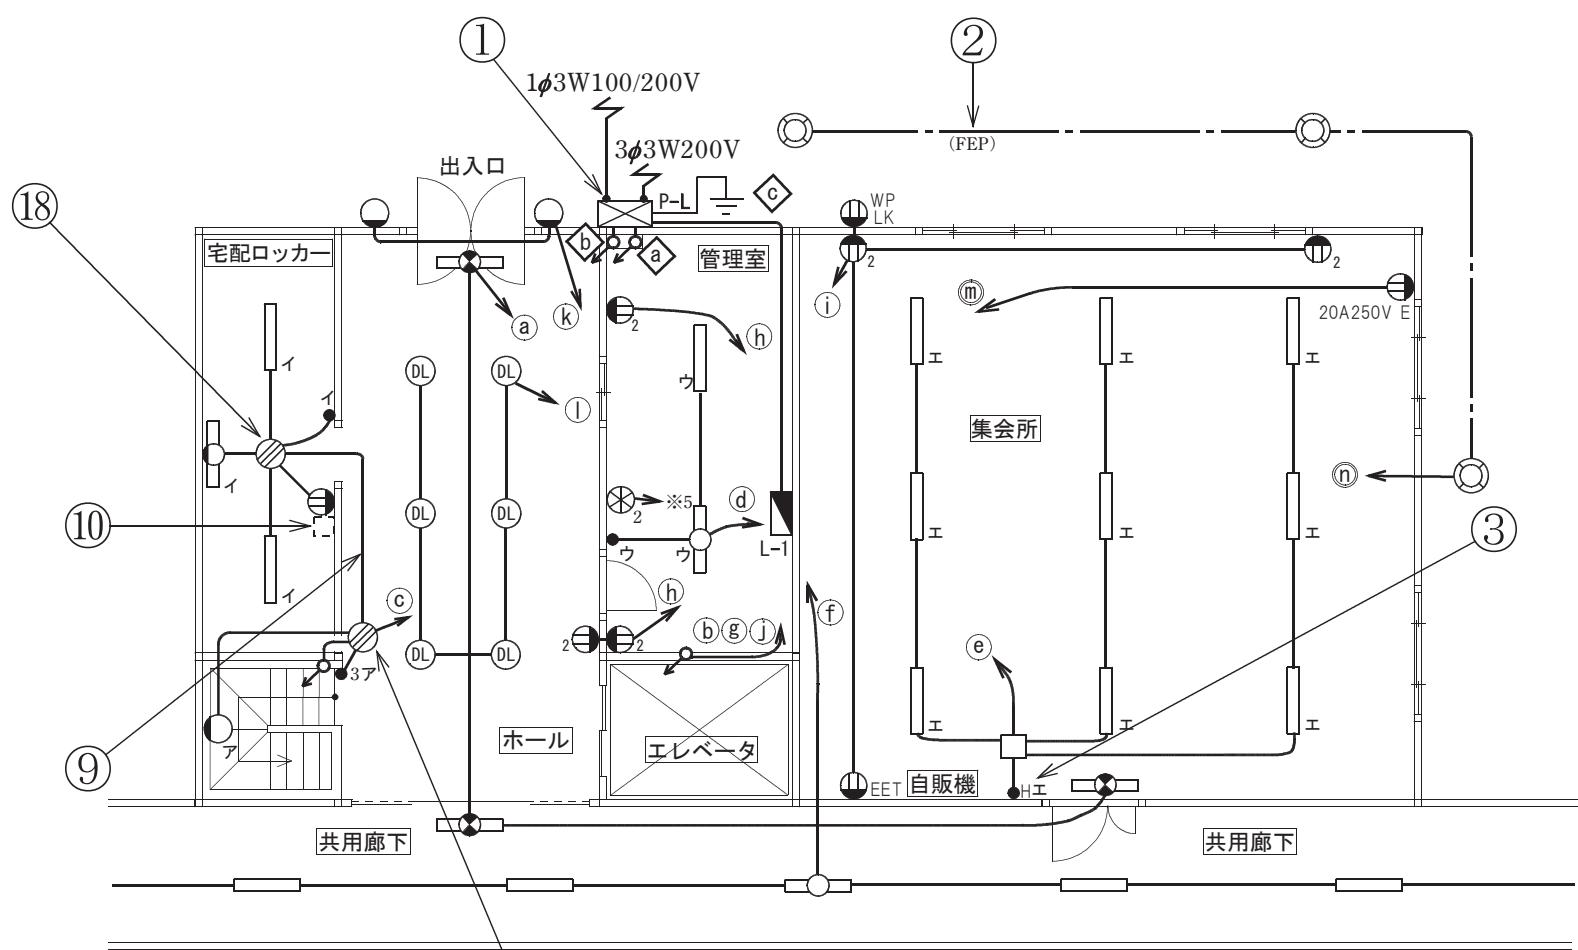

1 階平面図

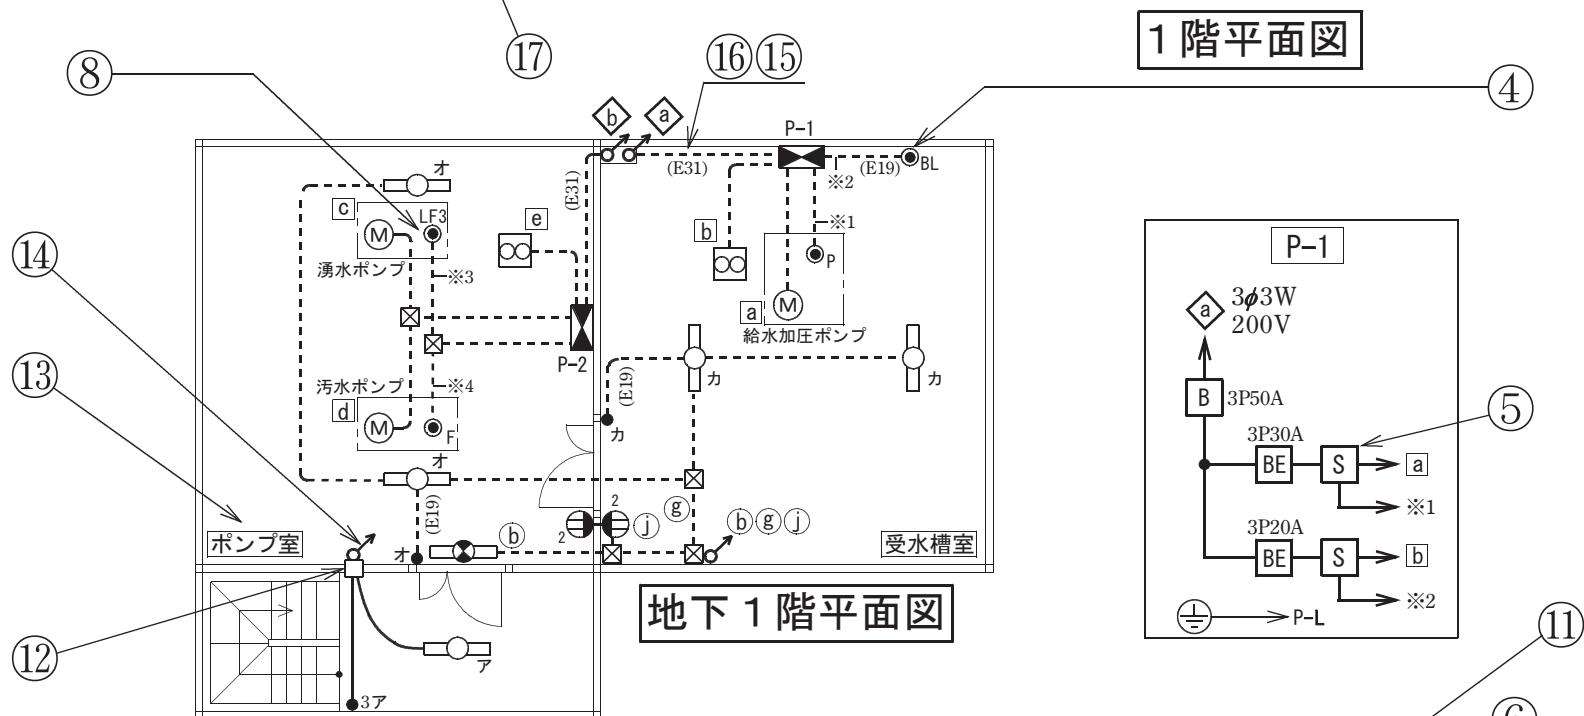

地下1階平面図

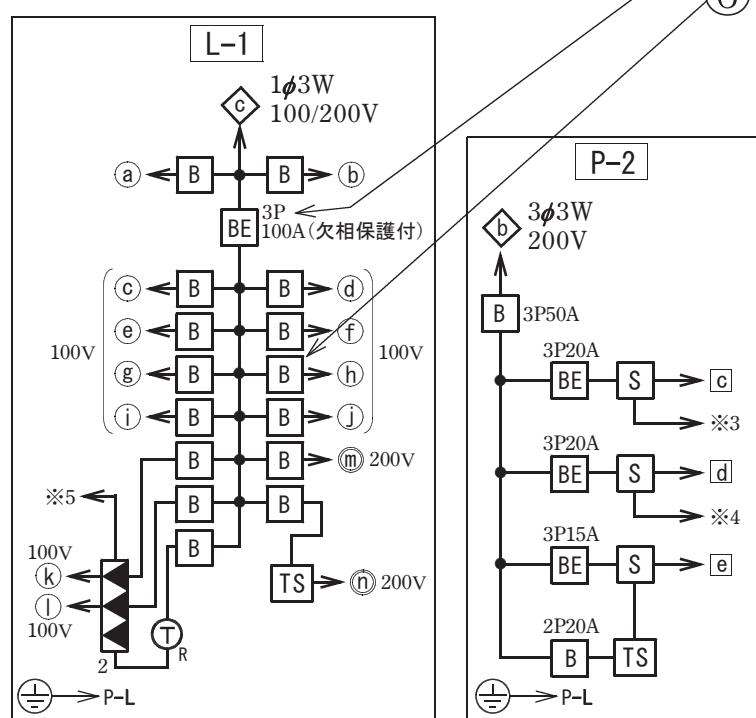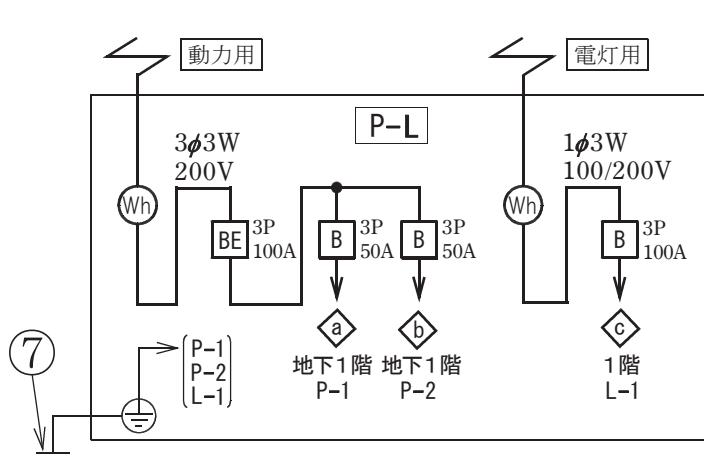

凡例 図中に示す配線回路番号は、次のとおり。

 a ~  c : 幹線 (三相3線200V又は
单相3線100/200V)

[a] ~ [e] : 三相200V **(m) ~ (n)** : 单相200V
(a) ~ (①) : 单相100V **※1 ~ ※5** : 制御配線